



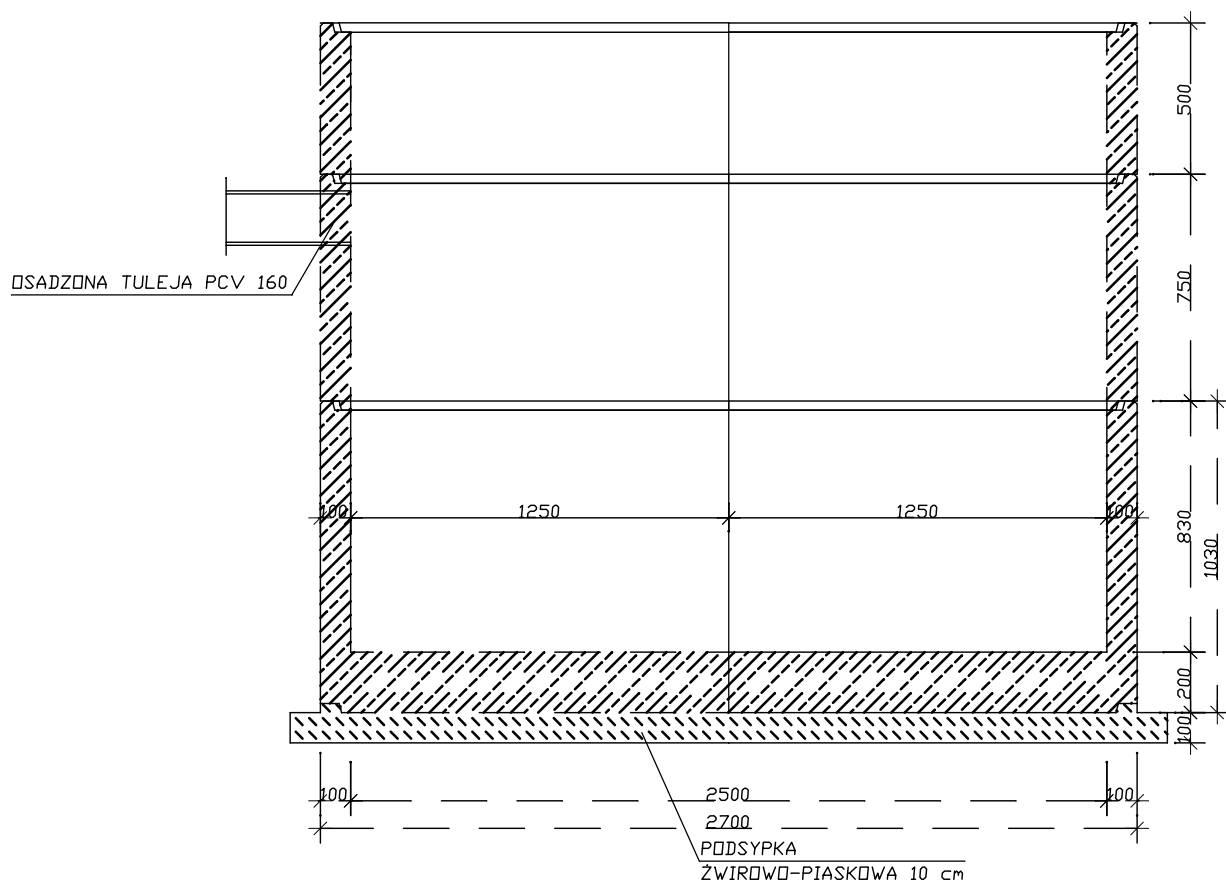

<div>MULTIPROJEKT</div> <p>Pracownia Projektowa "Multiprojekt" Grzegorz Furlepa Radziewicz 39A 23-440 Frampol</p>	nazwa rysunku: Zbiornik bezodpływowy o poj. 10 m³	rys. nr.: 17			
	nazwa projektu: Poprawa spójności przestrzennej, społecznej i kulturowej Lubelskiego Obszaru funkcjonalnego poprzez rewitalizację - budowa targowiska wraz z parkingiem i infrastrukturą w Konopnicy - <u>budowa sanitariatu</u>	skala: 1:25			
	adres inwestycji: dz. nr ewid. 896/23; 896/17; 890/2; jedn. ewid. Konopnica 060908_2.0001,896/17 obręb Konopnica				
<p>kontakt:</p> <p>tel: 601 294 665 e-mail: pwmultiprojekt@o2.pl</p>	inwestor: Gmina Konopnica, Kozubszczyzna 127 A, 21-030 Motycz		data: Maj 2017		
	rodzaj i stadium dokumentacji: Projekt architektoniczno-budowlany				
	branża:	funkcja:	imię i nazwisko	nr uprawnień	podpis
	sanitarna:	projektant:	mgr inż. Paweł Jabłoński	LUB/0221/PWOS/07	
	sanitarna:	sprawdzający:	mgr inż. Piotr Lewkowicz	LUB/0166/POOS/05	
NINIEJSZE OPRAWOANIE CHRONI USTAWA O PRAWIE AUTORSKIM. KOPIOWANIE I POWIELANIE BEZ ZGODY AUTORA JEST ZABRONIONE (DZ. U. NR 24. poz. 83, art.1 p.2 z dnia 23. 02. 1994)					