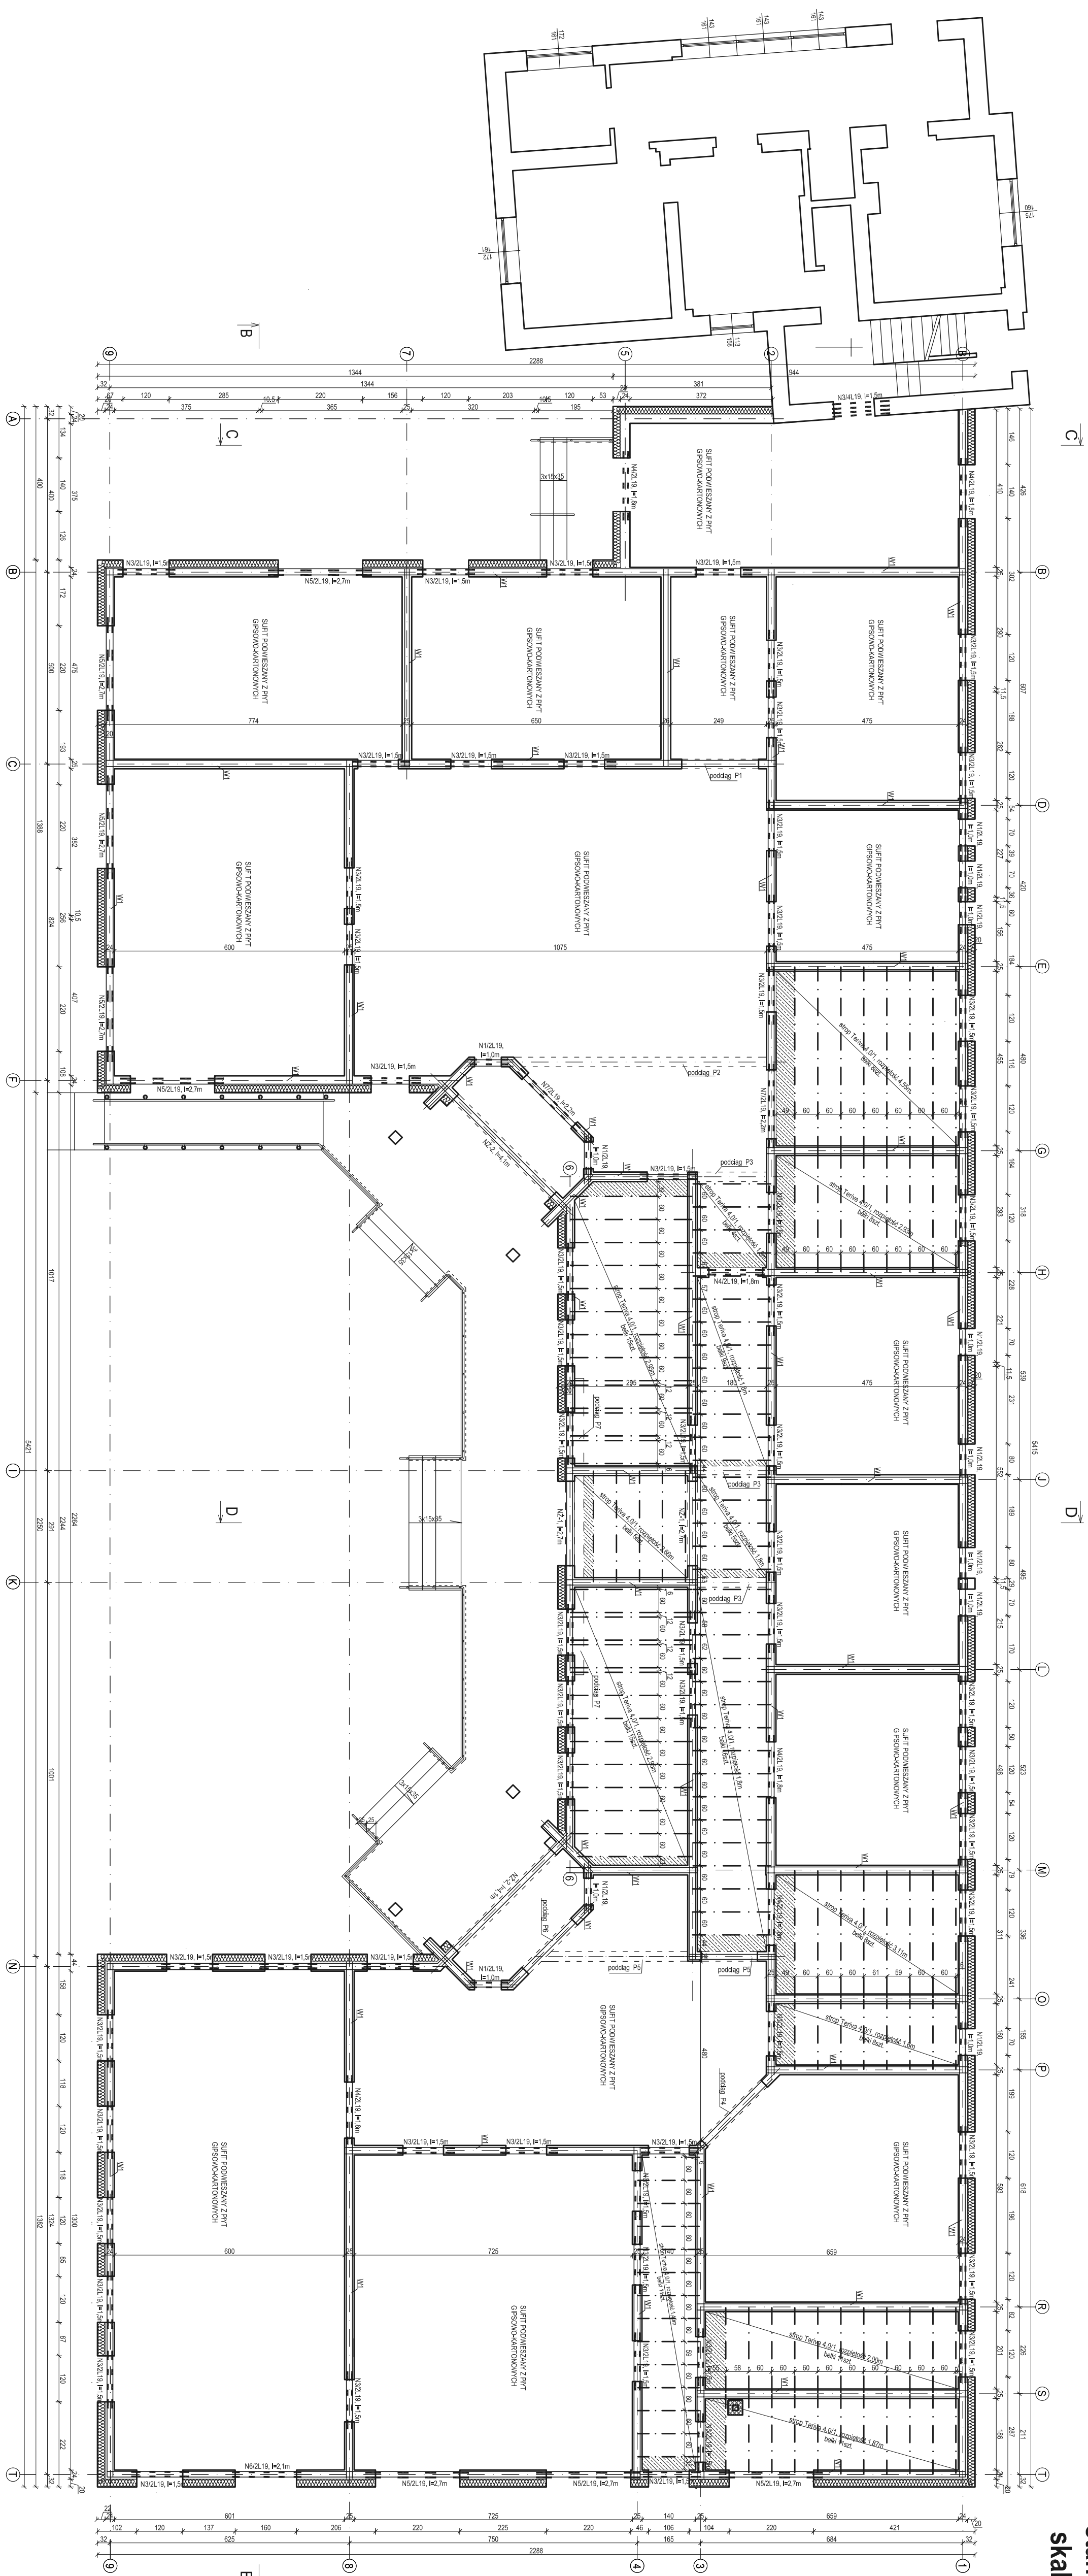


skala: 1:100

[illegible]