


Profil rurociągu tłocznego 1 : 100/1000

ODWODNIENIE RUROCIĄGU

PRZEJŚCIE POD DROGĄ NR. 225

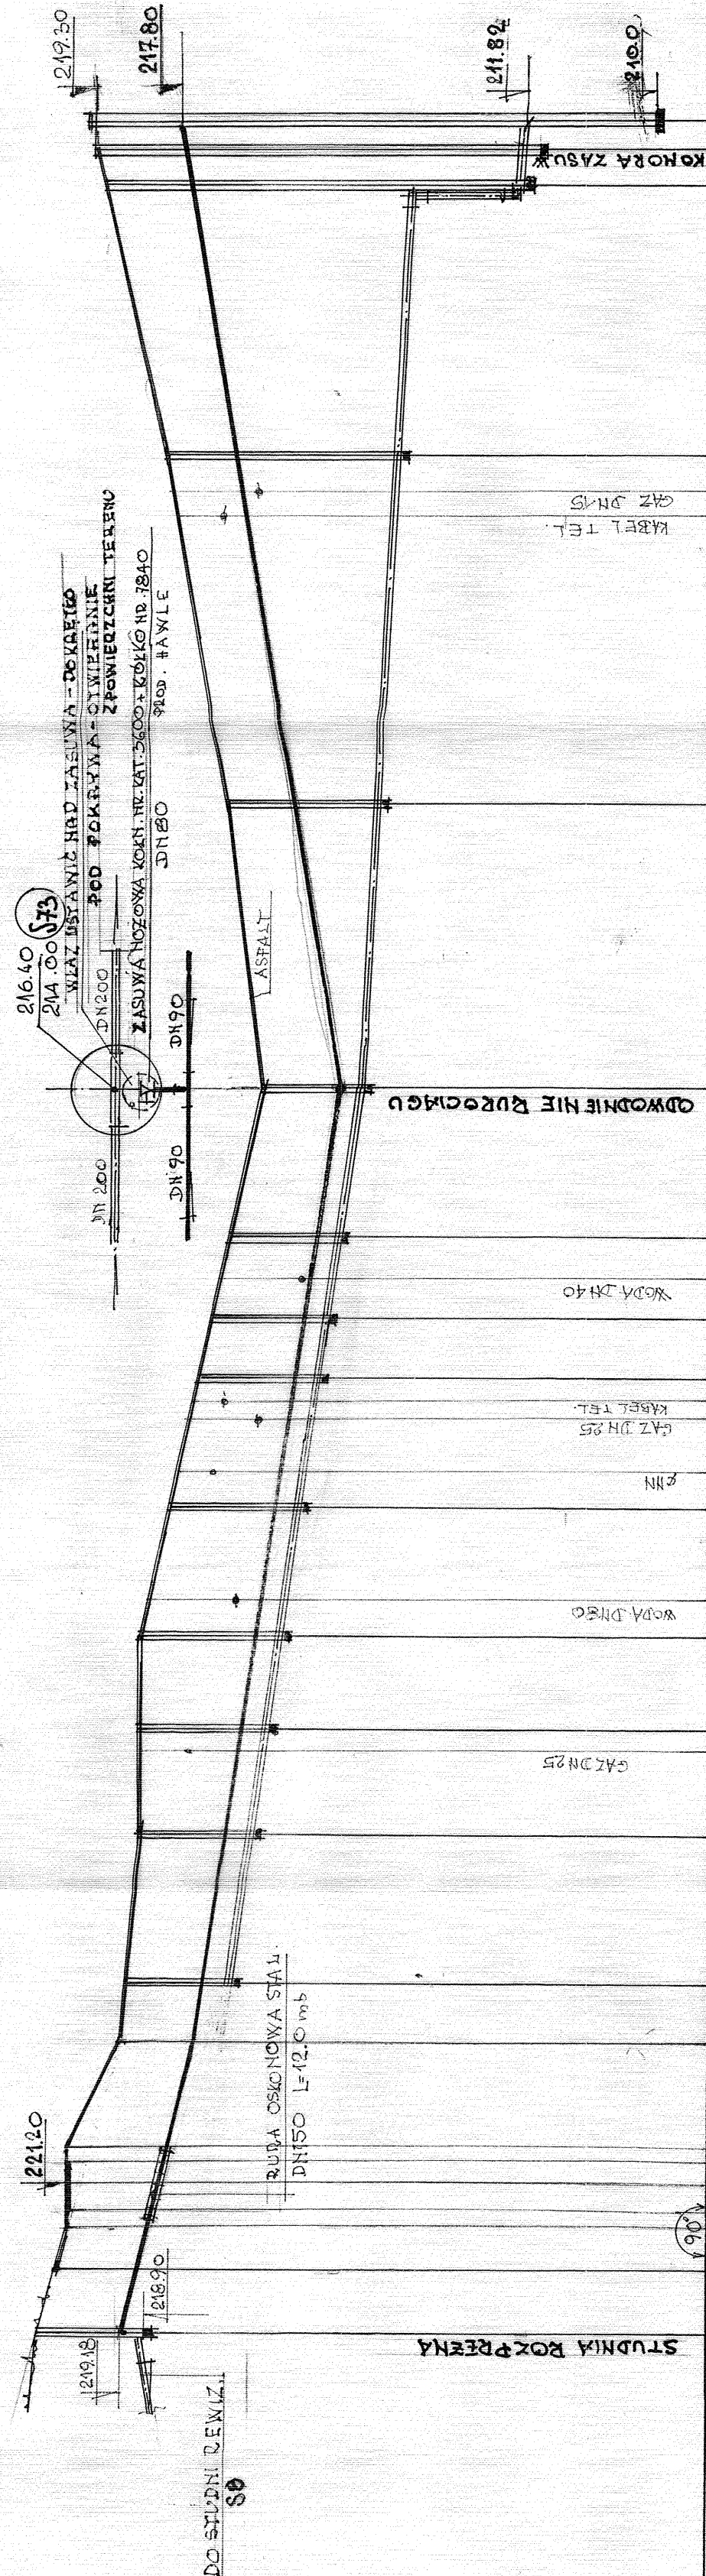

Projekt	RURCING TŁOCZNY ZRUR PE100 SDR17 PN10 dn 90x5.4 mm																			
